






2階部分平面


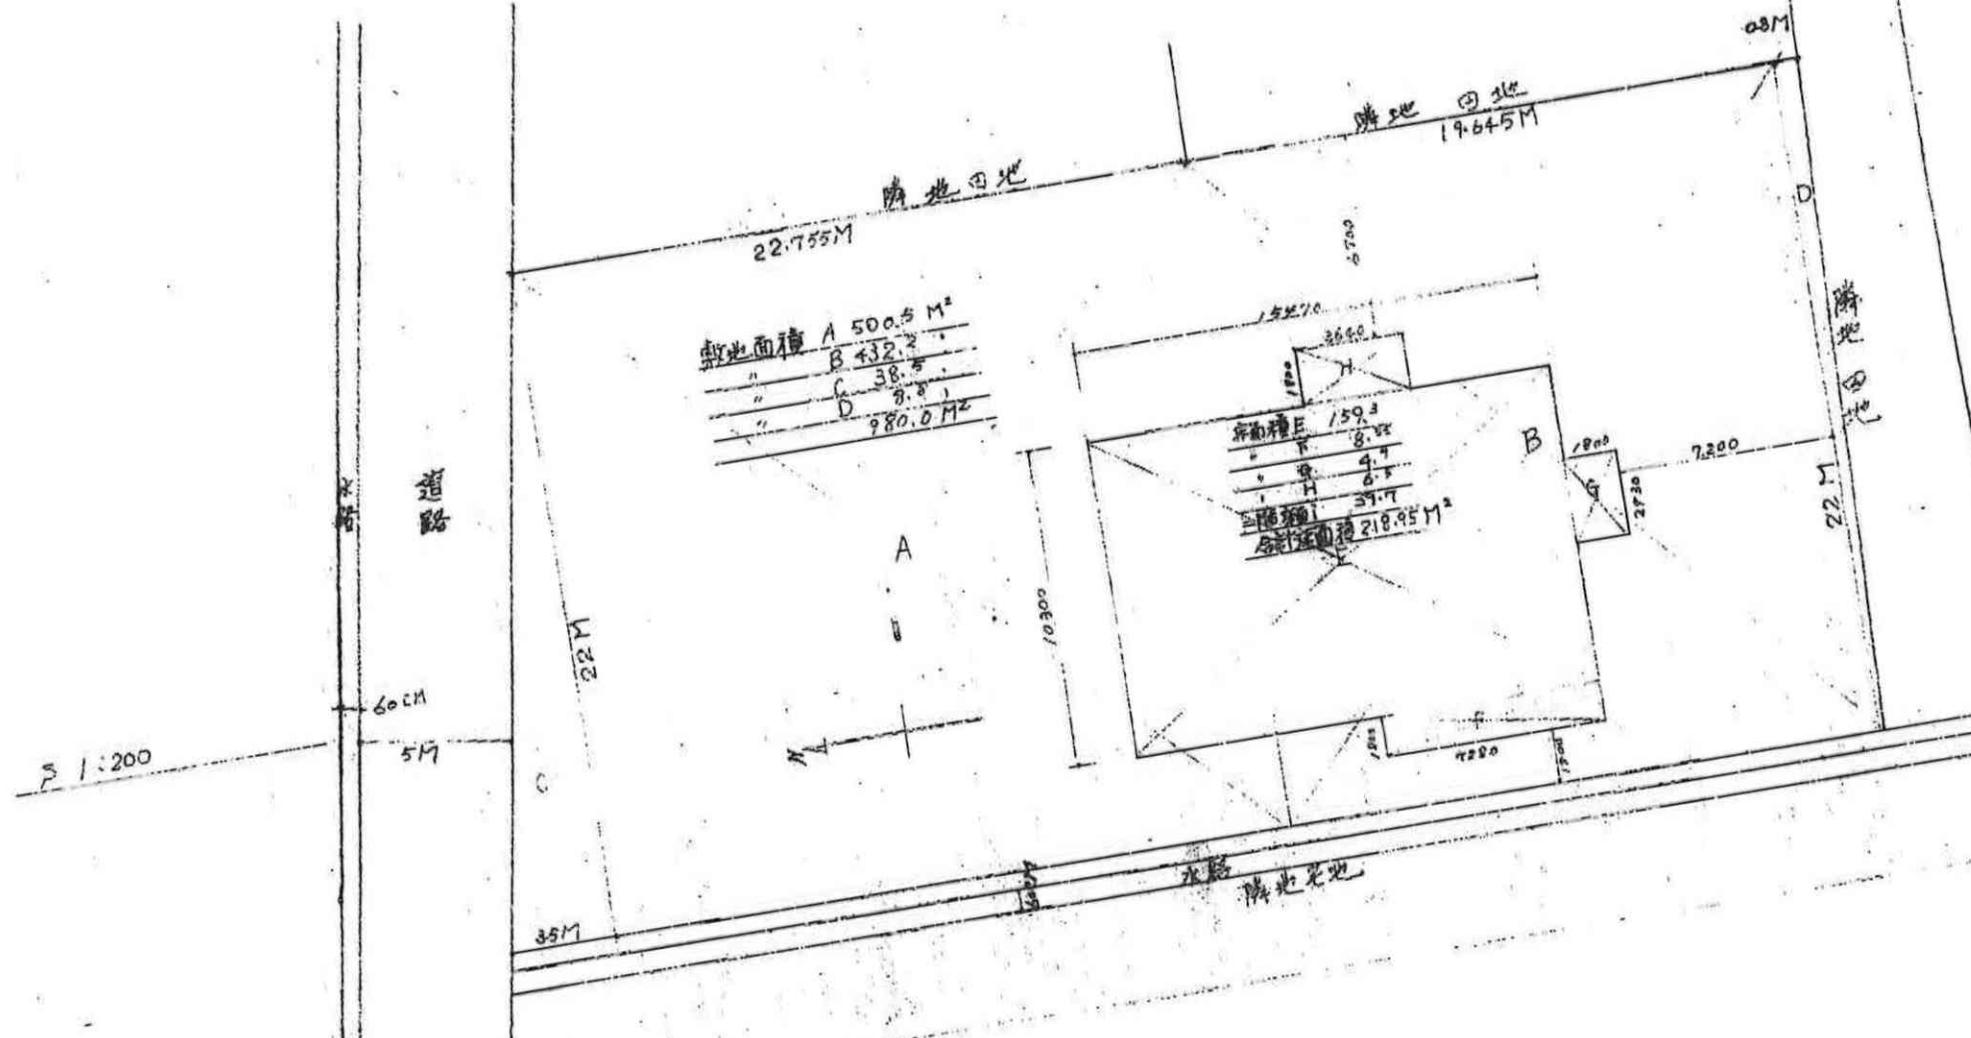


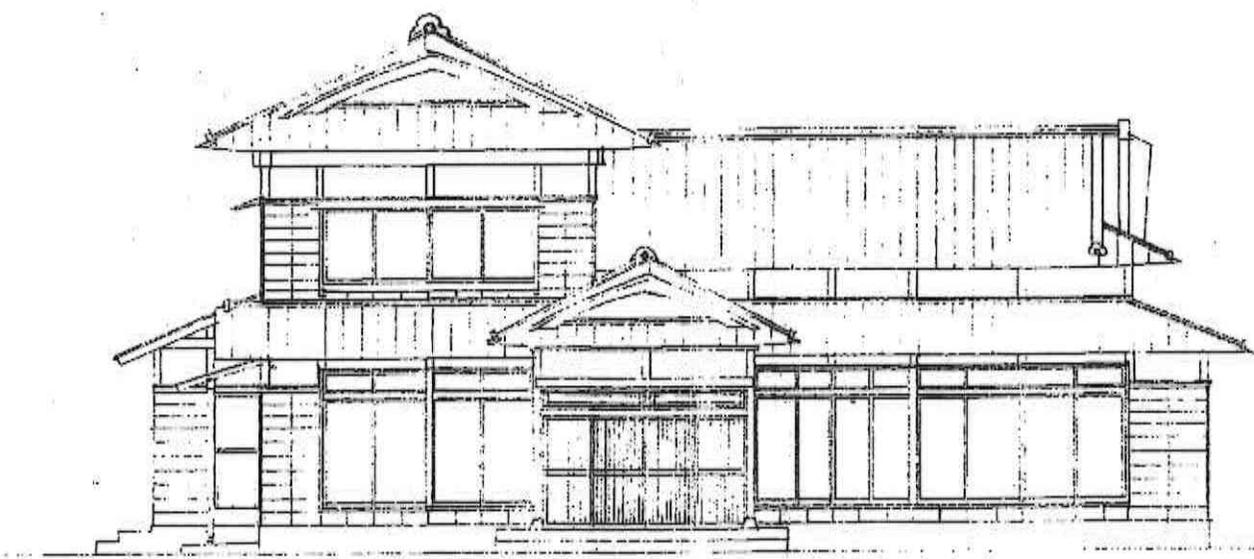


南立面图

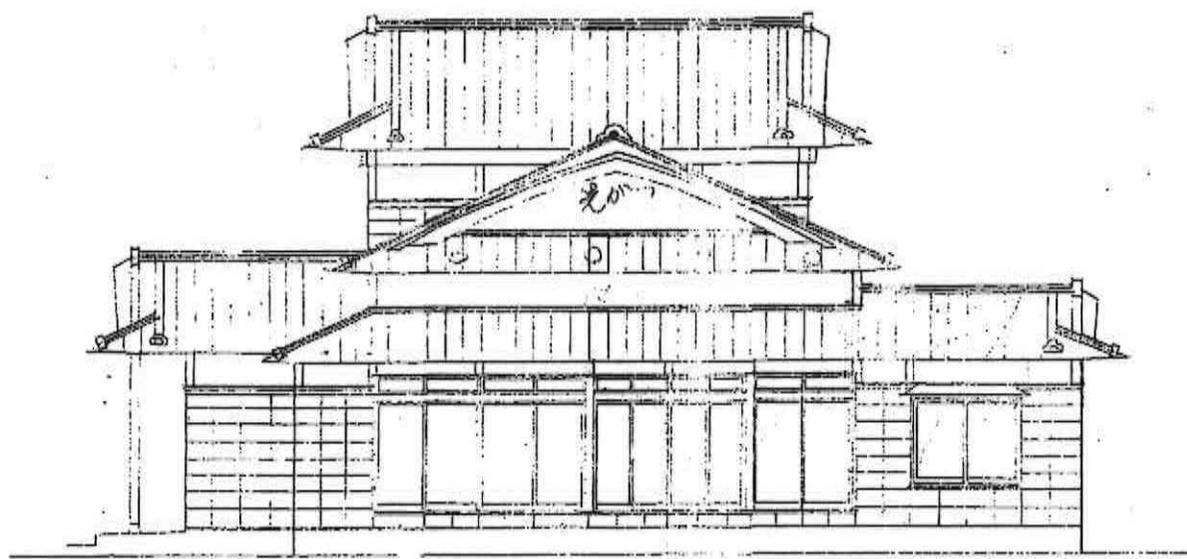

东立面图

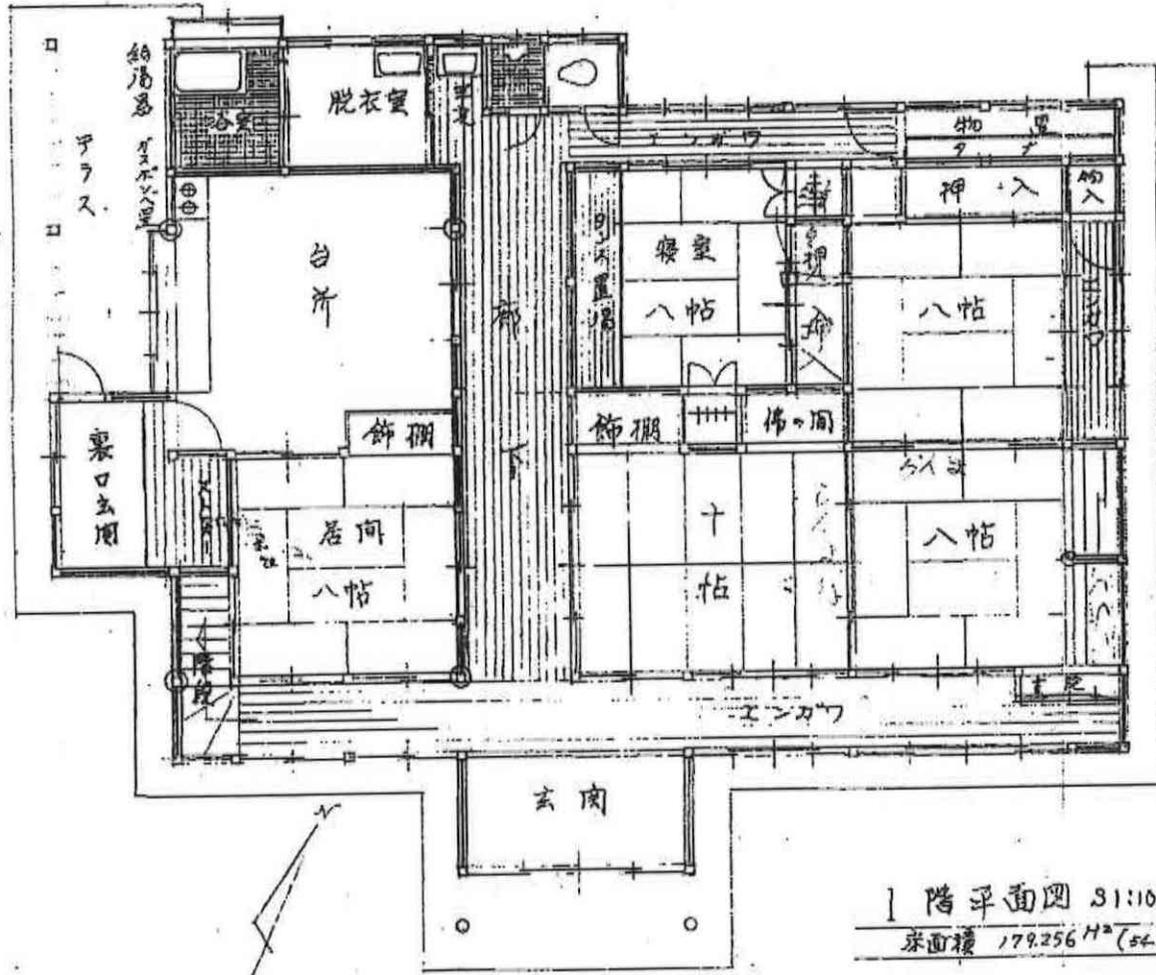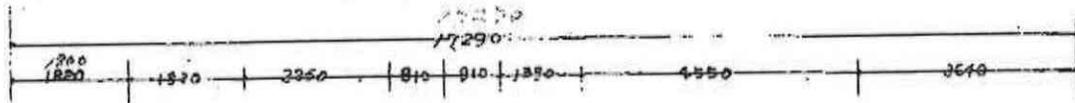

1階平面図 S1:100  
床面積 179.256 M<sup>2</sup> (54.32坪)

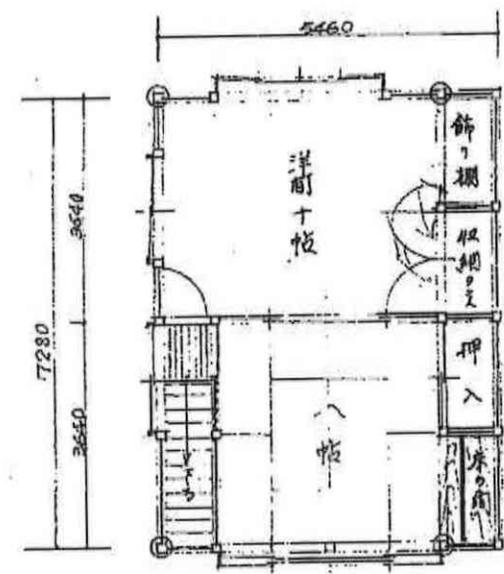

2階平面図 S1:100  
床面積 29.61 M<sup>2</sup> (9.0坪)

合計面積 218.856 M<sup>2</sup>  
(66.32坪)